



ALTERNATE #1
 SIZE: 440 SF (20'x22')
 PATIO: 392 SF

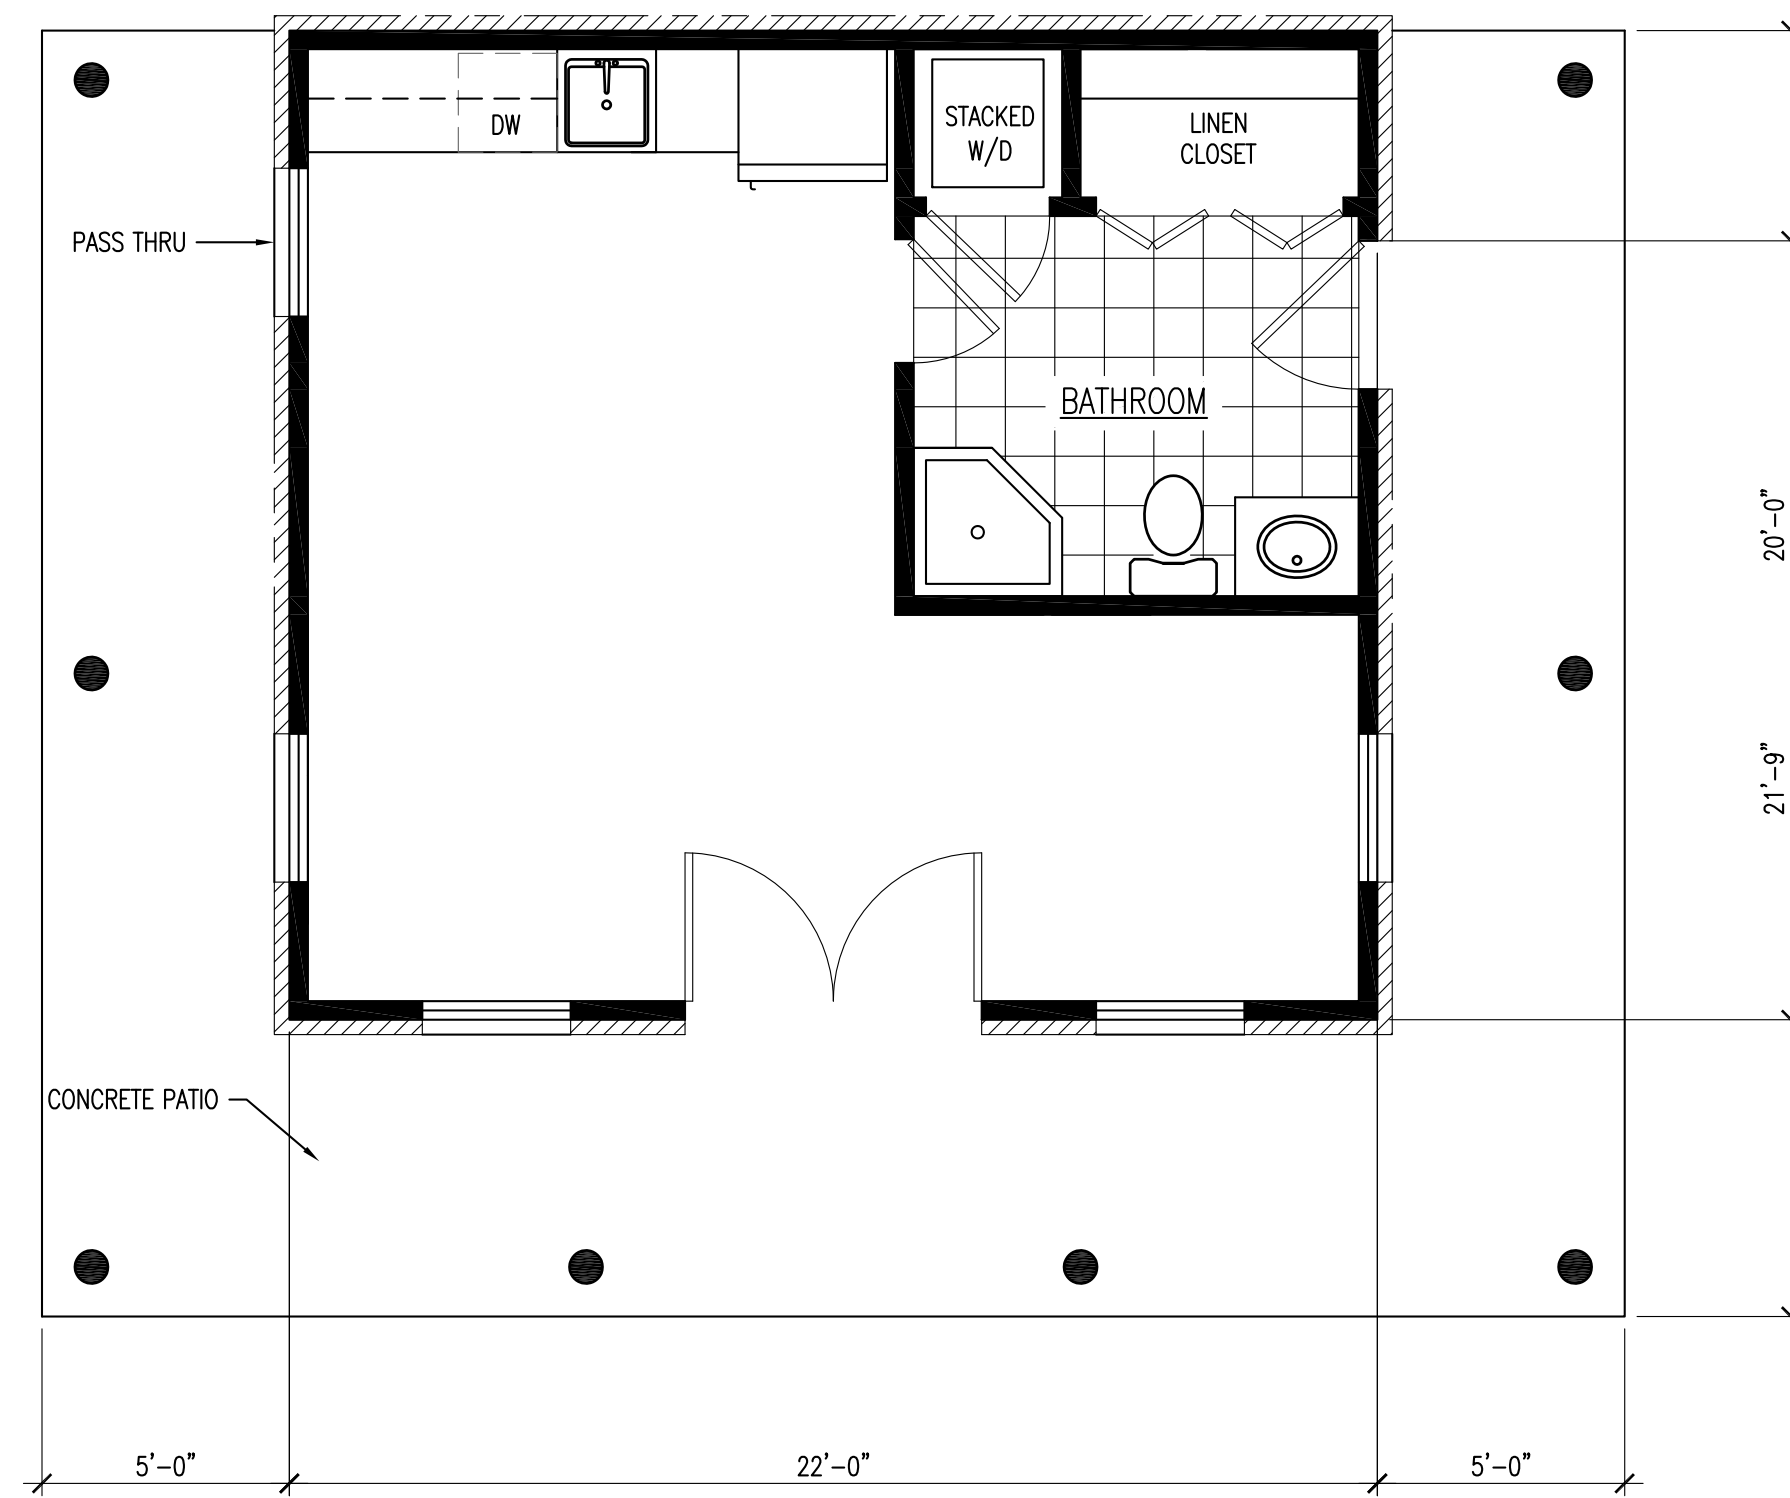

ALTERNATE #2
 SIZE: 440 SF (20'x22')
 PATIO: 392 SF

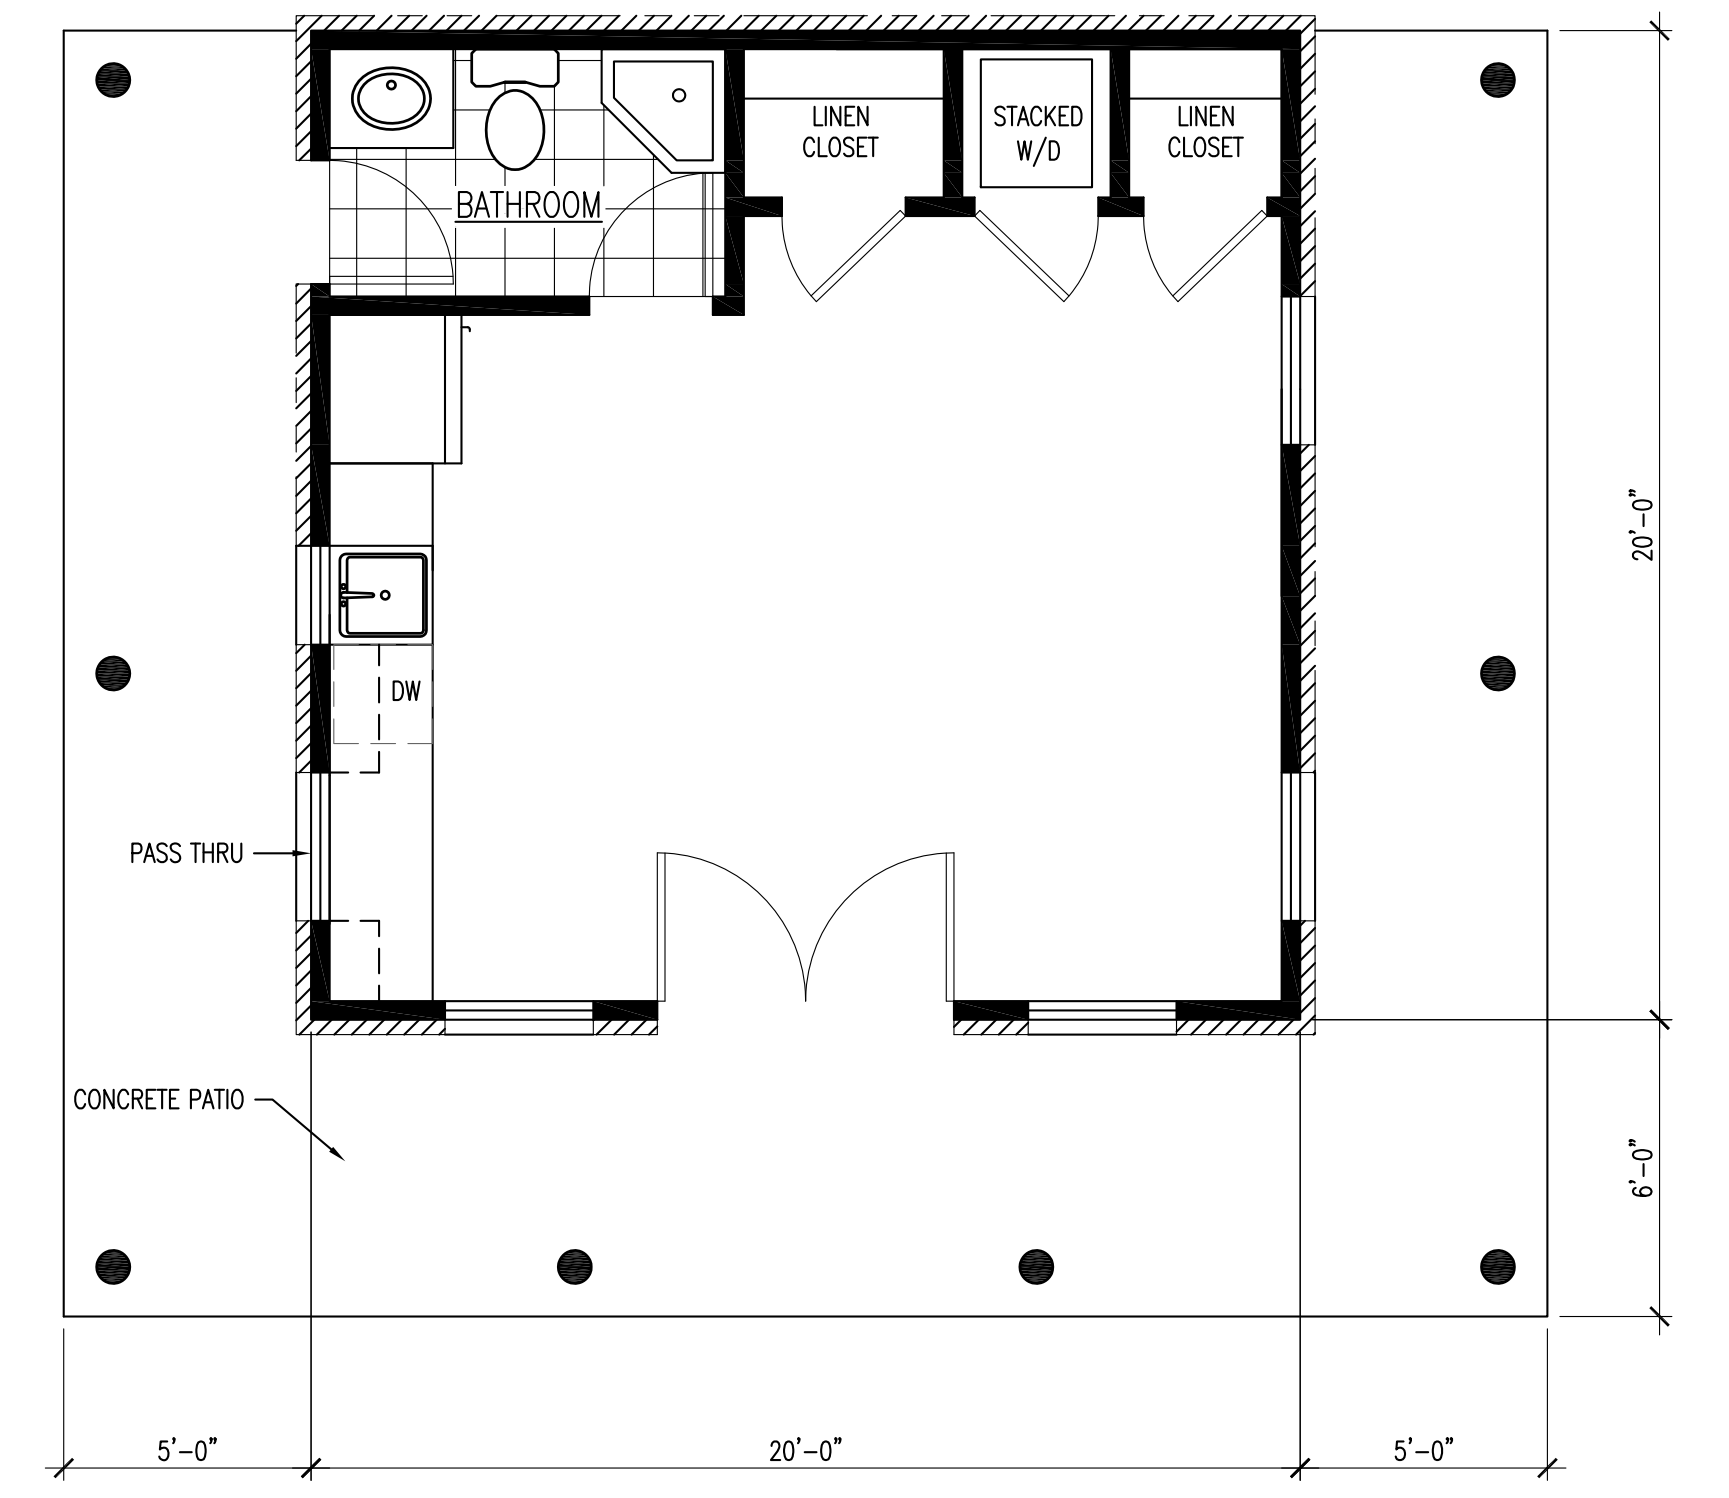

ALTERNATE #3
 SIZE: 400 SF (20'x20')
 PATIO: 380 SF